



**FIGURE 4.4**  
**DESIGN EVOLUTION (MARCH 2022)**

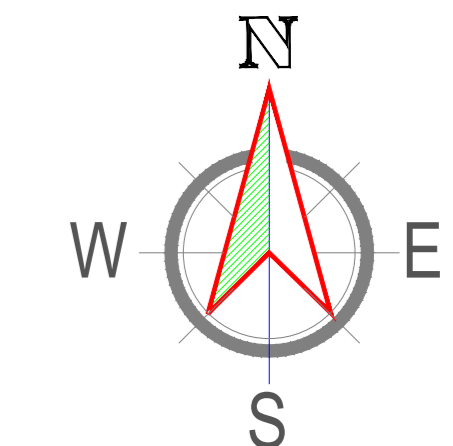

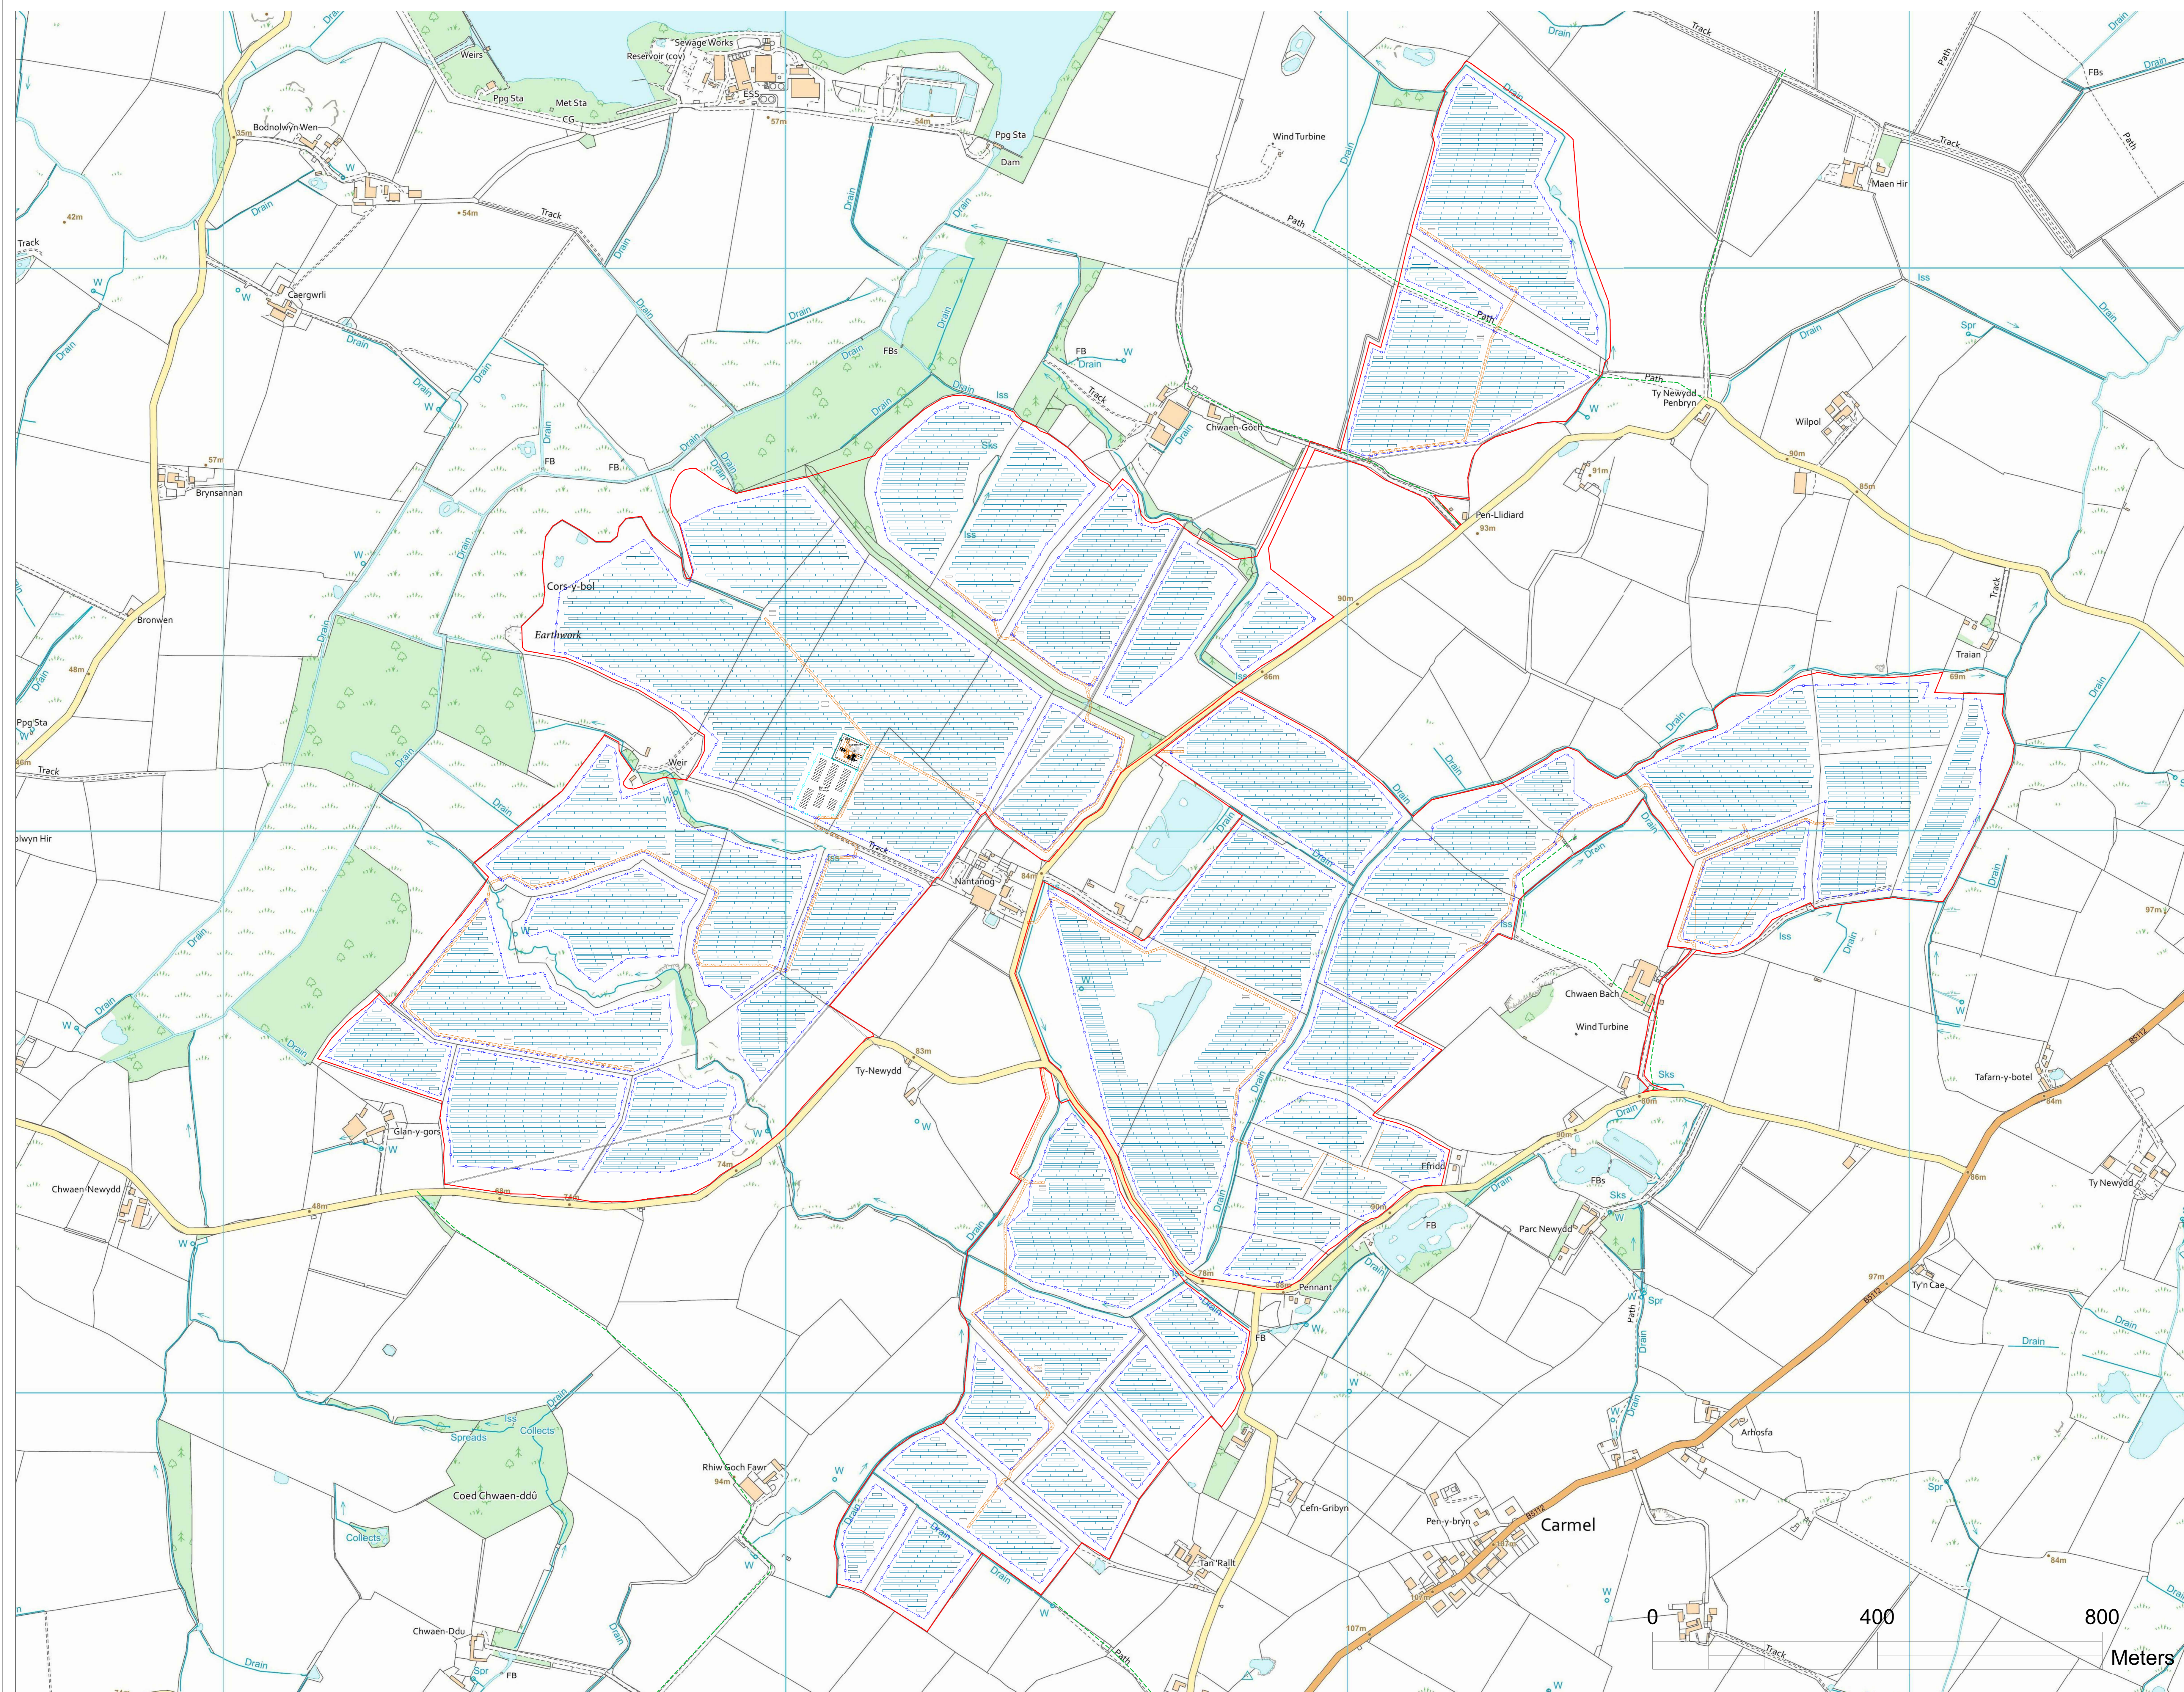

**GENERAL NOTES**

**LEGEND**

- PV MODULE
- PERIMETER FENCE
- SUBSTATION/BATTERY STORAGE FENCE
- PROPOSED ROAD
- PUBLIC RIGHT OF WAY
- OVERHEAD LINES
- REDLINE
- INVERTER STATION

**REFERENCE DRAWINGS**

No.	DRAWING TITLE	DRAWING No.


B	DATE	DESCRIPTION OF REVISION	REMARKS

B	22/03/22	Fenceline and panel layout amended	ENSO
R			

PROJECT NAME:  
**ALAW MÔN  
 SOLAR PV AND BATTERY**

OWNER'S ENGINEER:  
 \_\_\_\_\_

GENERAL CONTRACTOR:  
 \_\_\_\_\_

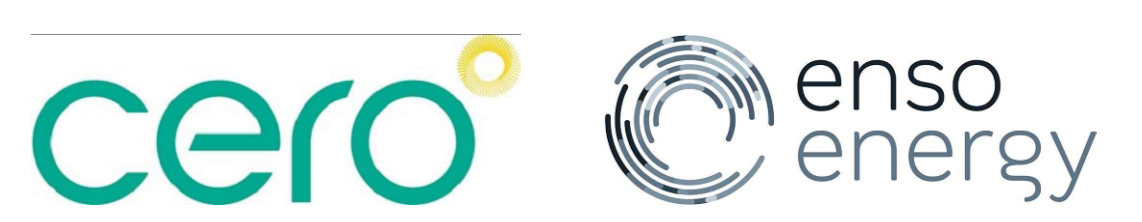

THIS DRAWING IS PROPERTY OF CERO GENERATION AND MAY NOT BE COPIED OR IN PART) USED FOR MANUFACTURING OR DISCLOSED WITHOUT PRIOR CONSENT OF CERO GENERATION.

DRAWN BY	DATE	CHECKED BY	DATE	APPROVED BY	DATE	DRAWING No.	SIGN	TITLE
GM	22-03-2022					AM2.0		<b>PROPOSED SITE PLAN</b>

SHEET SIZE	SHEET	SCALE	REV
A0	1 OF 1	1:4000	11B