




Roof Plan

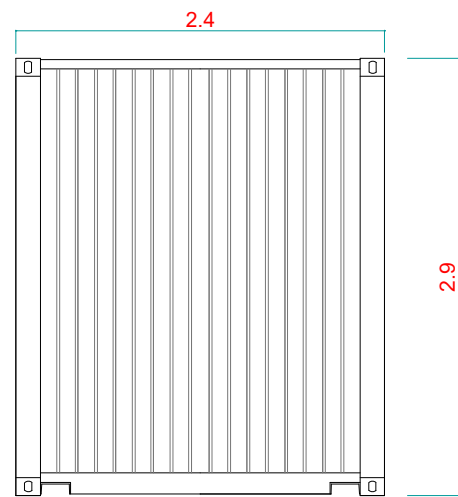


Rear Elevation

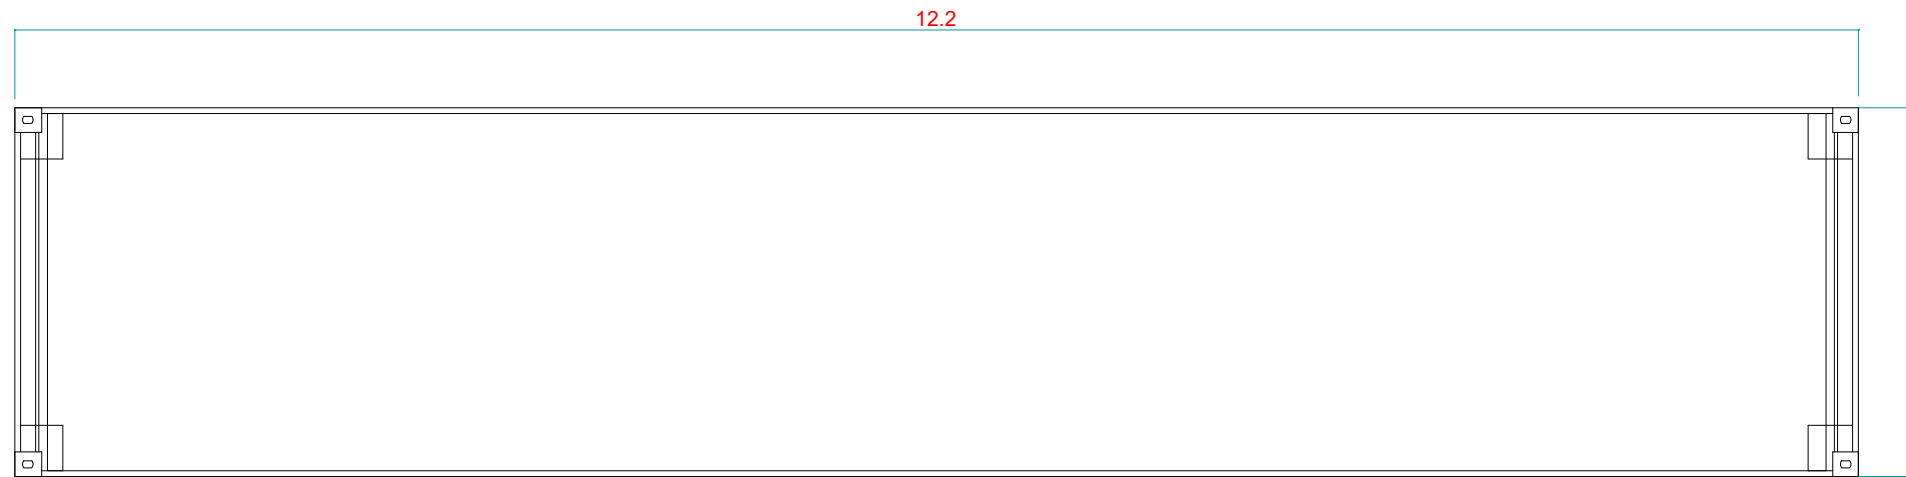


Floor Plan

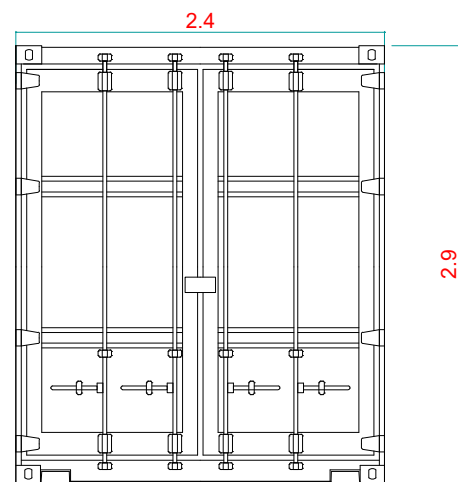

Front Elevation

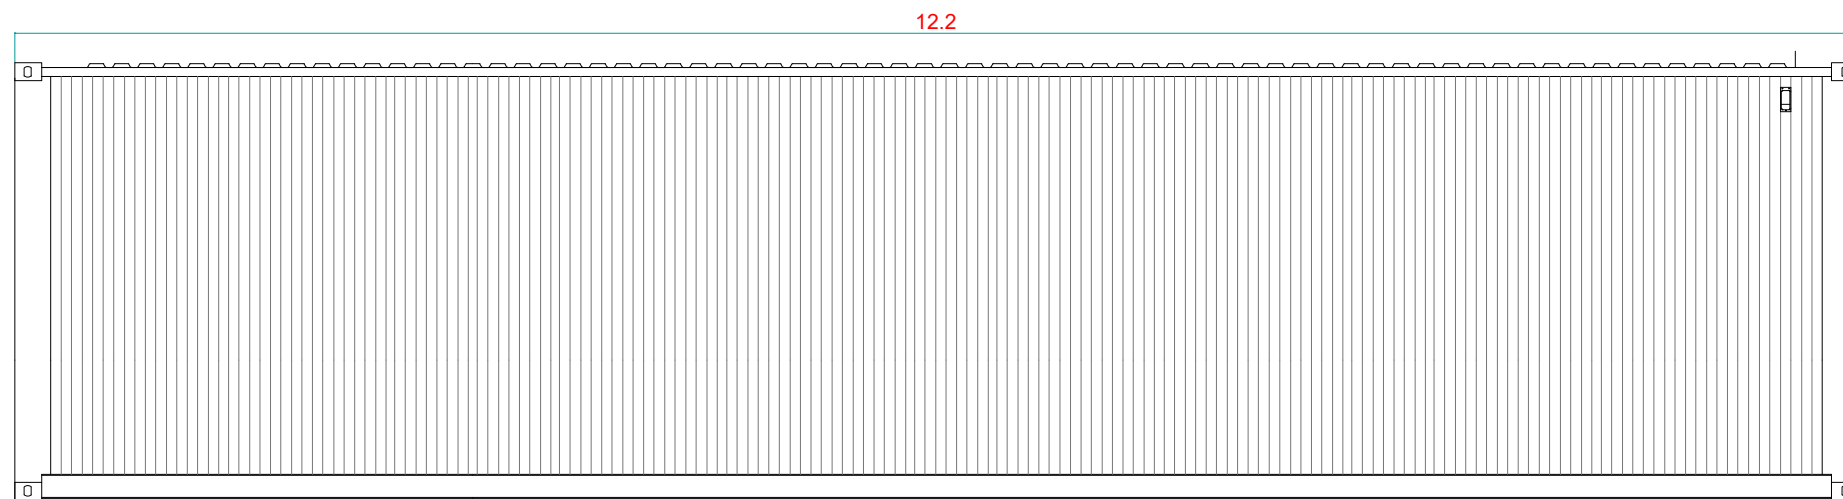

Side Elevation

 

GENERAL NOTES

- 1) ALL DIMENSIONS ARE IN METERS UNLESS SPECIFIED.
- 2) CONTAINERS TO BE PAINTED RAL6005

LEGEND

REFERENCE DRAWINGS

No.	DRAWING TITLE	DRAWING No.

R	DATE	DESCRIPTION OF REVISION	REMARKS

PROJECT NAME :
**ALAW MÔN
 SOLAR PV AND BATTERY**

OWNER'S ENGINEER :

GENERAL CONTRACTOR :



THIS DRAWING IS PROPERTY OF CERO GENERATION AND MAY NOT BE COPIED (IN WHOLE OR IN PART) USED FOR MANUFACTURING OR DISCLOSED WITHOUT PRIOR CONSENT OF CERO GENERATION.

DRAWN BY : GM	SIGN	TITLE :
DATE : 28-07-2021		Storage Container Elevations 40ft
CHECKED BY :		
DATE :		
APPROVED BY :		
DATE :		
DRAWING No. : AM13.0		

SHEET SIZE	SHEET	SCALE	REV
A3	1 OF 1	1:50	01