


IF IN DOUBT ASK

REV	DATE	DESCRIPTION	DRN	CHK
A	29/05/20	FIRST ISSUE	CS	CU
B	18/08/20	SECOND ISSUE	CS	CU

- NOTES:
1. PLANT AND EQUIPMENT SUBJECT TO FINAL DESIGN.
 2. OUTLINE BOUNDARY FOR PLANNING PURPOSES ONLY.

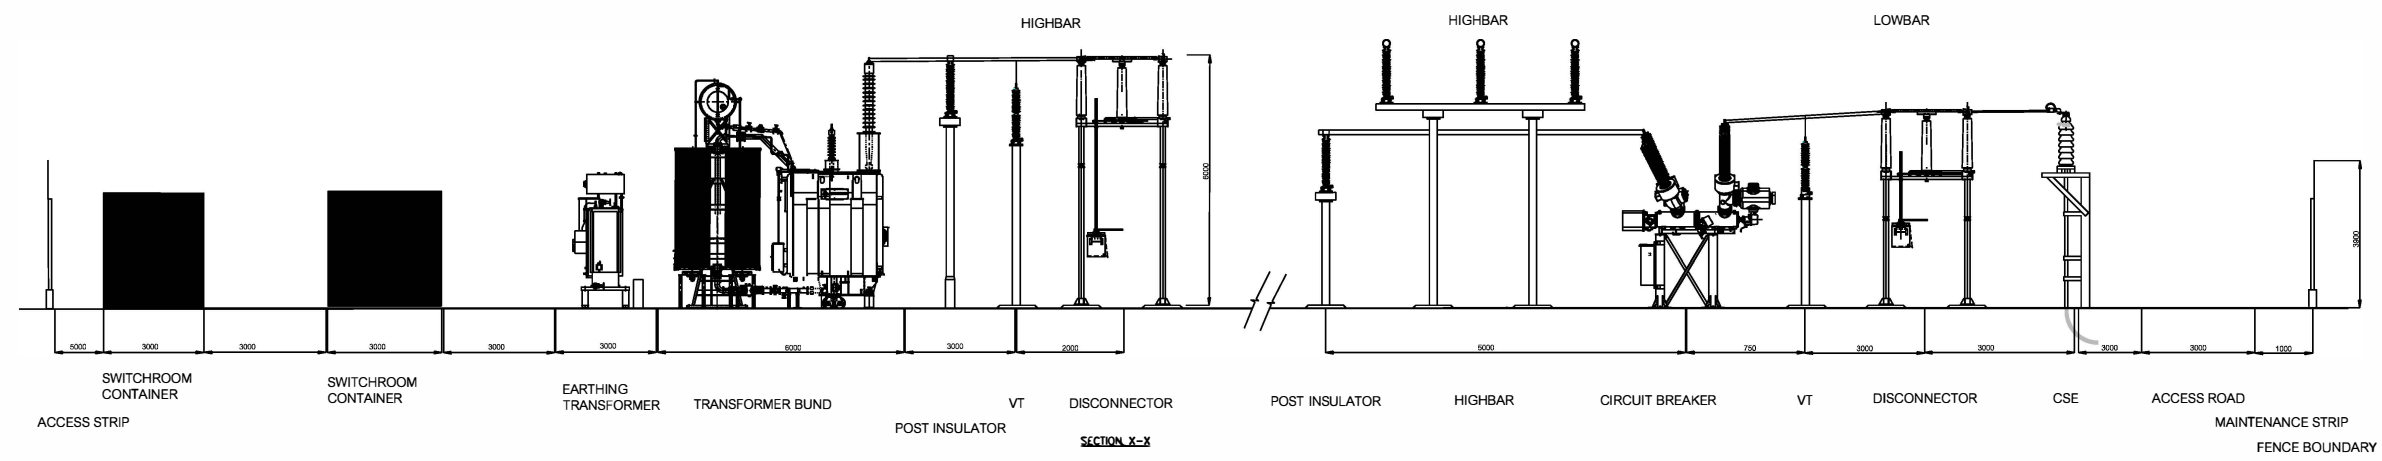

SECTION X-X

CONFIDENTIAL AND COPYRIGHT OF INSTRUMENT AND CONTROL SERVICES LTD © 2009

THIRD ANGLE PROJECTION

DO NOT SCALE PRINT

UN-TOLERANCED DIMENSIONS : UP TO 300mm ±0.5
300-1000mm ±1.0, OVER 1000mm ±1.5, ANGULAR ±0.5°

ALL DIMENSIONS IN mm UNLESS OTHERWISE STATED

ENGINEERED CU	DRAWN CS	CHECKED CU
DATE 29/05/20	DATE 29/05/20	DATE 29/05/20

TITLE
PLANNING OVERVIEW

PROJECT
ALAW MÔN
132kV SUBSTATION

CUSTOMER
ENSO ENERGY

DRAWING NUMBER
ICS-20-4089-001

SHEET NUMBER 2 of 2	SCALE 1:200 @A3	STATUS B
------------------------	-----------------------	-------------



Unit 2, Canal Lane, Tunstall, Stoke-on-Trent, Staffordshire, England. ST6 4NZ