



KEY
 Site Boundary

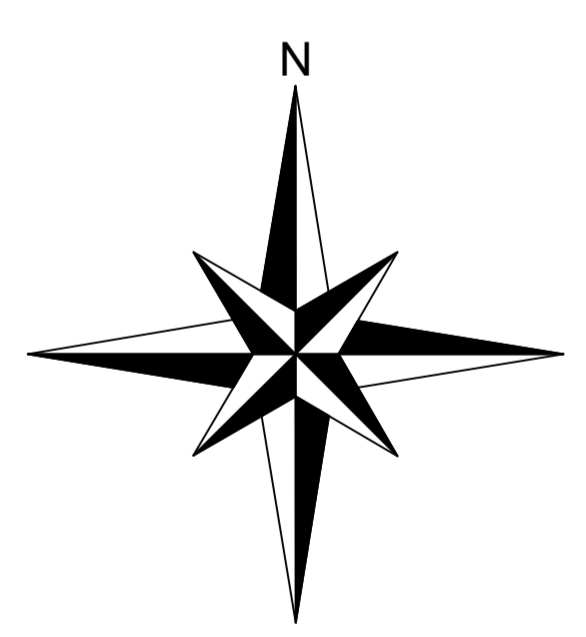

Revisions:
 First Issue- 16/03/2022 JS

ALL DIMENSIONS TO BE CHECKED ON SITE
 WORK TO FIGURED DIMENSIONS ONLY
 REPORT DISCREPANCIES TO THE GFP
 AT ONCE BEFORE PROCEEDING
 COPYRIGHT ACT APPLIES

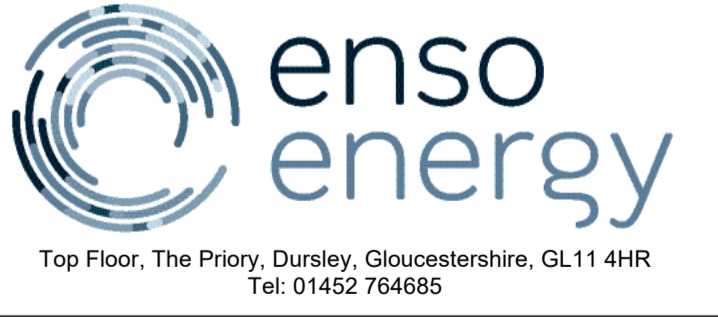

Project Title:
Alaw Môn (Wylfa) Solar Farm

Drawing Title:
Site Location Plan

DRWG No: ENSO-11-01	Rev: -	Sht No: 2/4
Drawn by: JS	Checked by: RS	
Scale: 1:5000 @ A0	Date: 16/03/2022	

