


CONFIDENTIAL AND COPYRIGHT OF INSTRUMENT AND CONTROL SERVICES LTD © 2009

THIRD ANGLE PROJECTION

DO NOT SCALE PRINT

UN-TOLERANCED DIMENSIONS : UP TO 300mm ±0.5
300-1000mm ±1.0, OVER 1000mm ±1.5, ANGULAR ±0.5

ALL DIMENSIONS IN mm
UNLESS OTHERWISE STATED

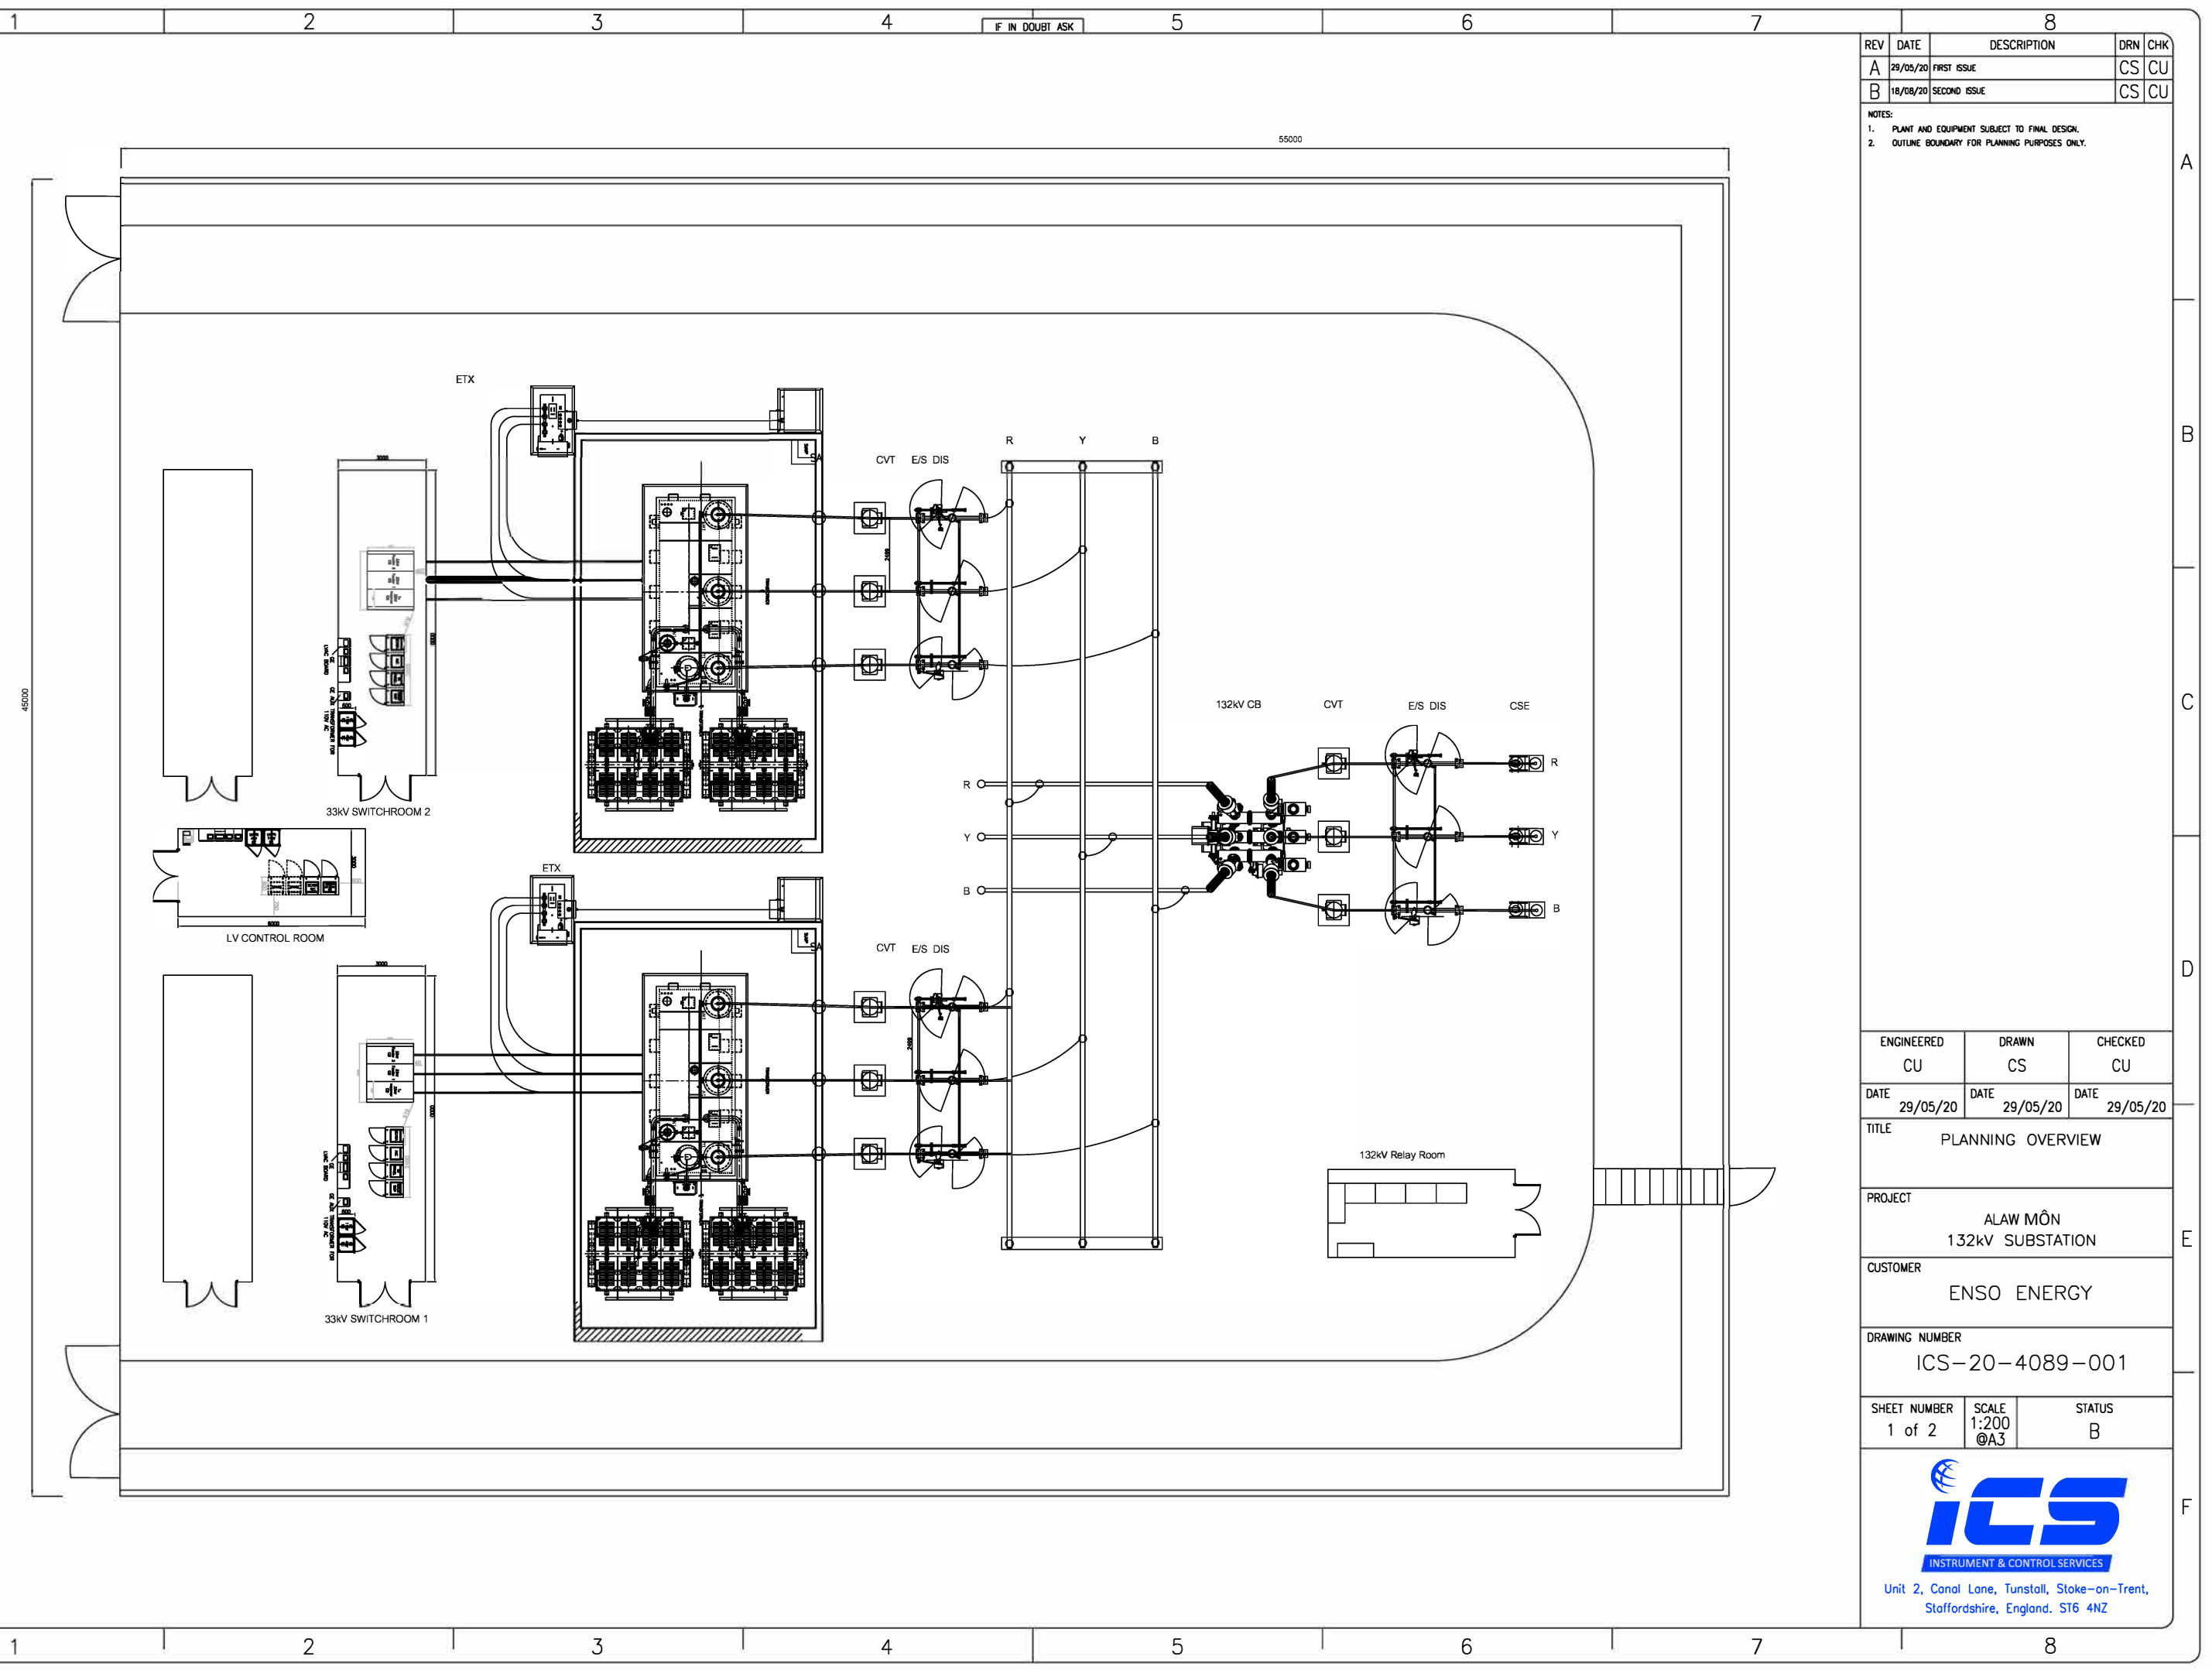

REV	DATE	DESCRIPTION	DRN	CHK
A	29/05/20	FIRST ISSUE	CS	CU
B	18/08/20	SECOND ISSUE	CS	CU

NOTES:
1. PLANT AND EQUIPMENT SUBJECT TO FINAL DESIGN.
2. OUTLINE BOUNDARY FOR PLANNING PURPOSES ONLY.

ENGINEERED	DRAWN	CHECKED
CU	CS	CU
DATE 29/05/20	DATE 29/05/20	DATE 29/05/20

TITLE
PLANNING OVERVIEW

PROJECT
ALAW MÔN
132kV SUBSTATION

CUSTOMER
ENSO ENERGY

DRAWING NUMBER
ICS-20-4089-001

SHEET NUMBER	SCALE	STATUS
1 of 2	1:200 @A3	B



Unit 2, Canal Lane, Tunstall, Stoke-on-Trent,
Staffordshire, England. ST6 4NZ